


NON-ESSENTIAL "A" SECTION

ESSENTIAL SERVICES

NON-ESSENTIAL "B" SECTION

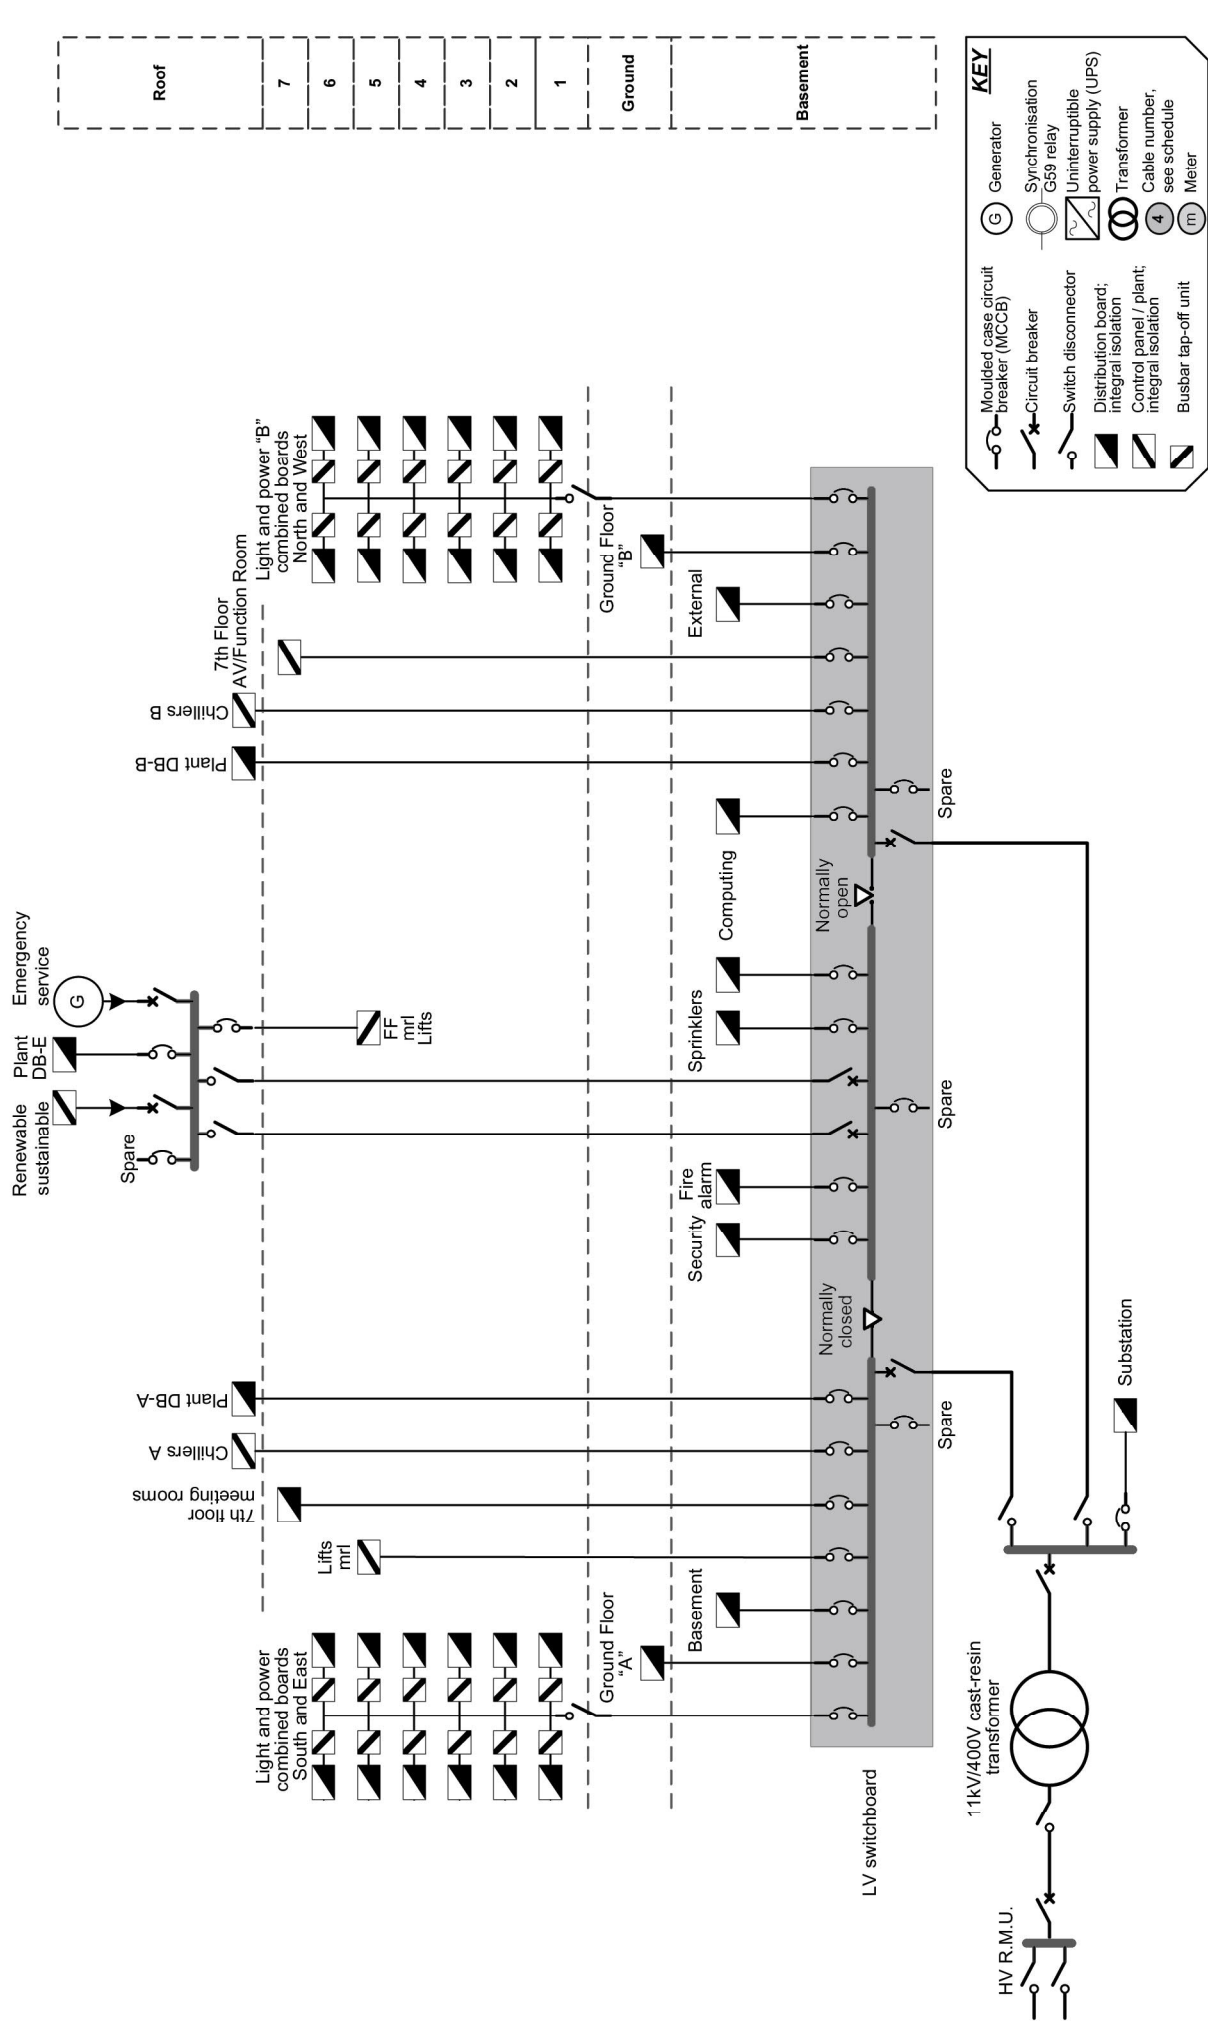


NON-ESSENTIAL "A" SECTION


LIFE SAFETY

ESSENTIAL SERVICES

"B"

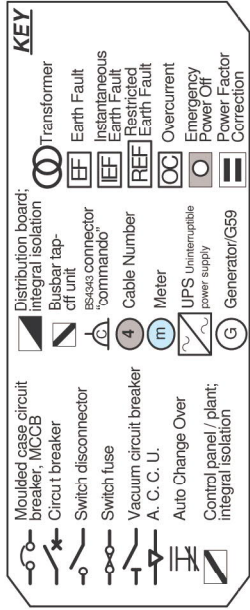

ESSENTIAL and LIFE SAFETY L.V. SWITCHBOARDS LOCATED ROOF GRID A8 → B9.5 (NORTH EAST CORNER)

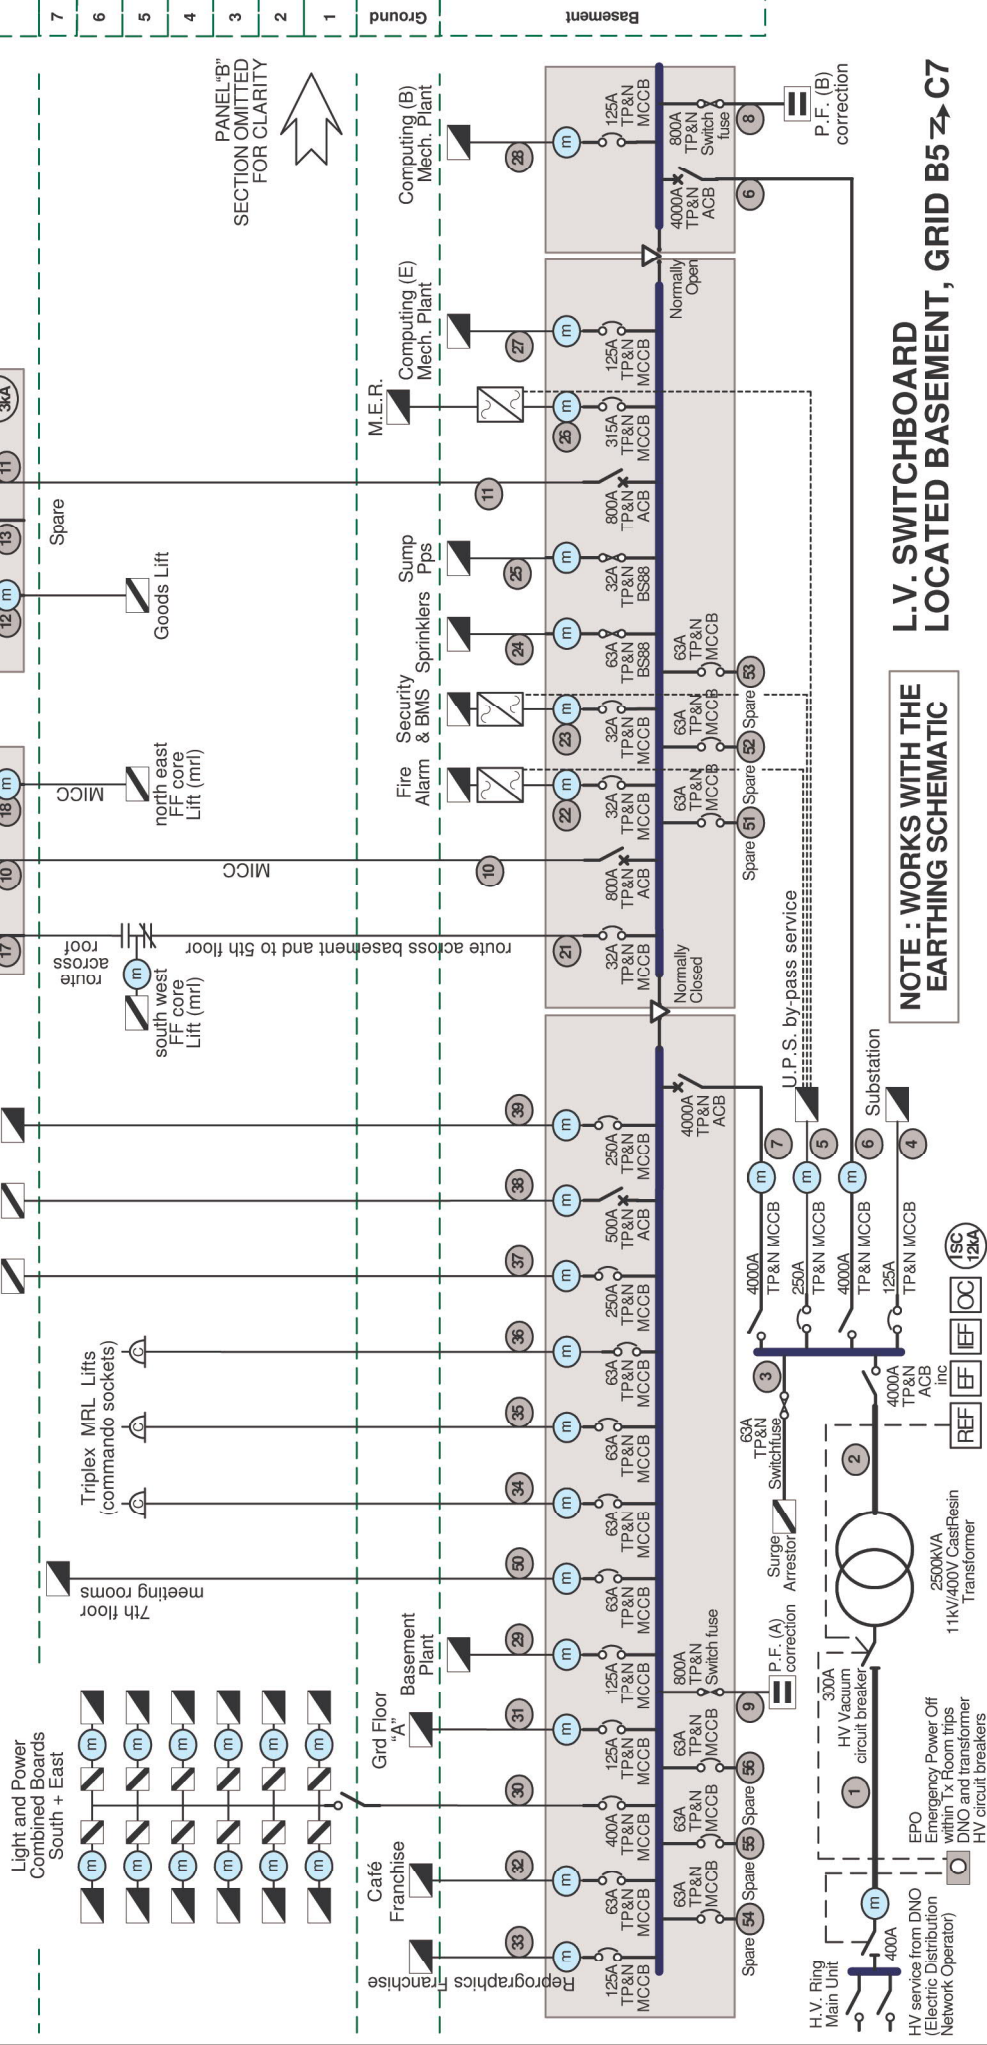

NOTE: WORKS WITH THE EARTHING SCHEMATIC

L.V. SWITCHBOARD LOCATED BASEMENT, GRID B5 → C7

BSRIA	Design Framework for Building Services		DRAWING NAME	FIG. No. :	REV
			Detail Schematic - E	C5	A
SCALE : N.T.S.		DRAWN :	CHECKED :	DATE : DEC 2005	SHEET : 1 of 1