
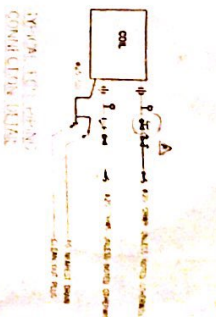


CHILLED WATER SCHEMATIC

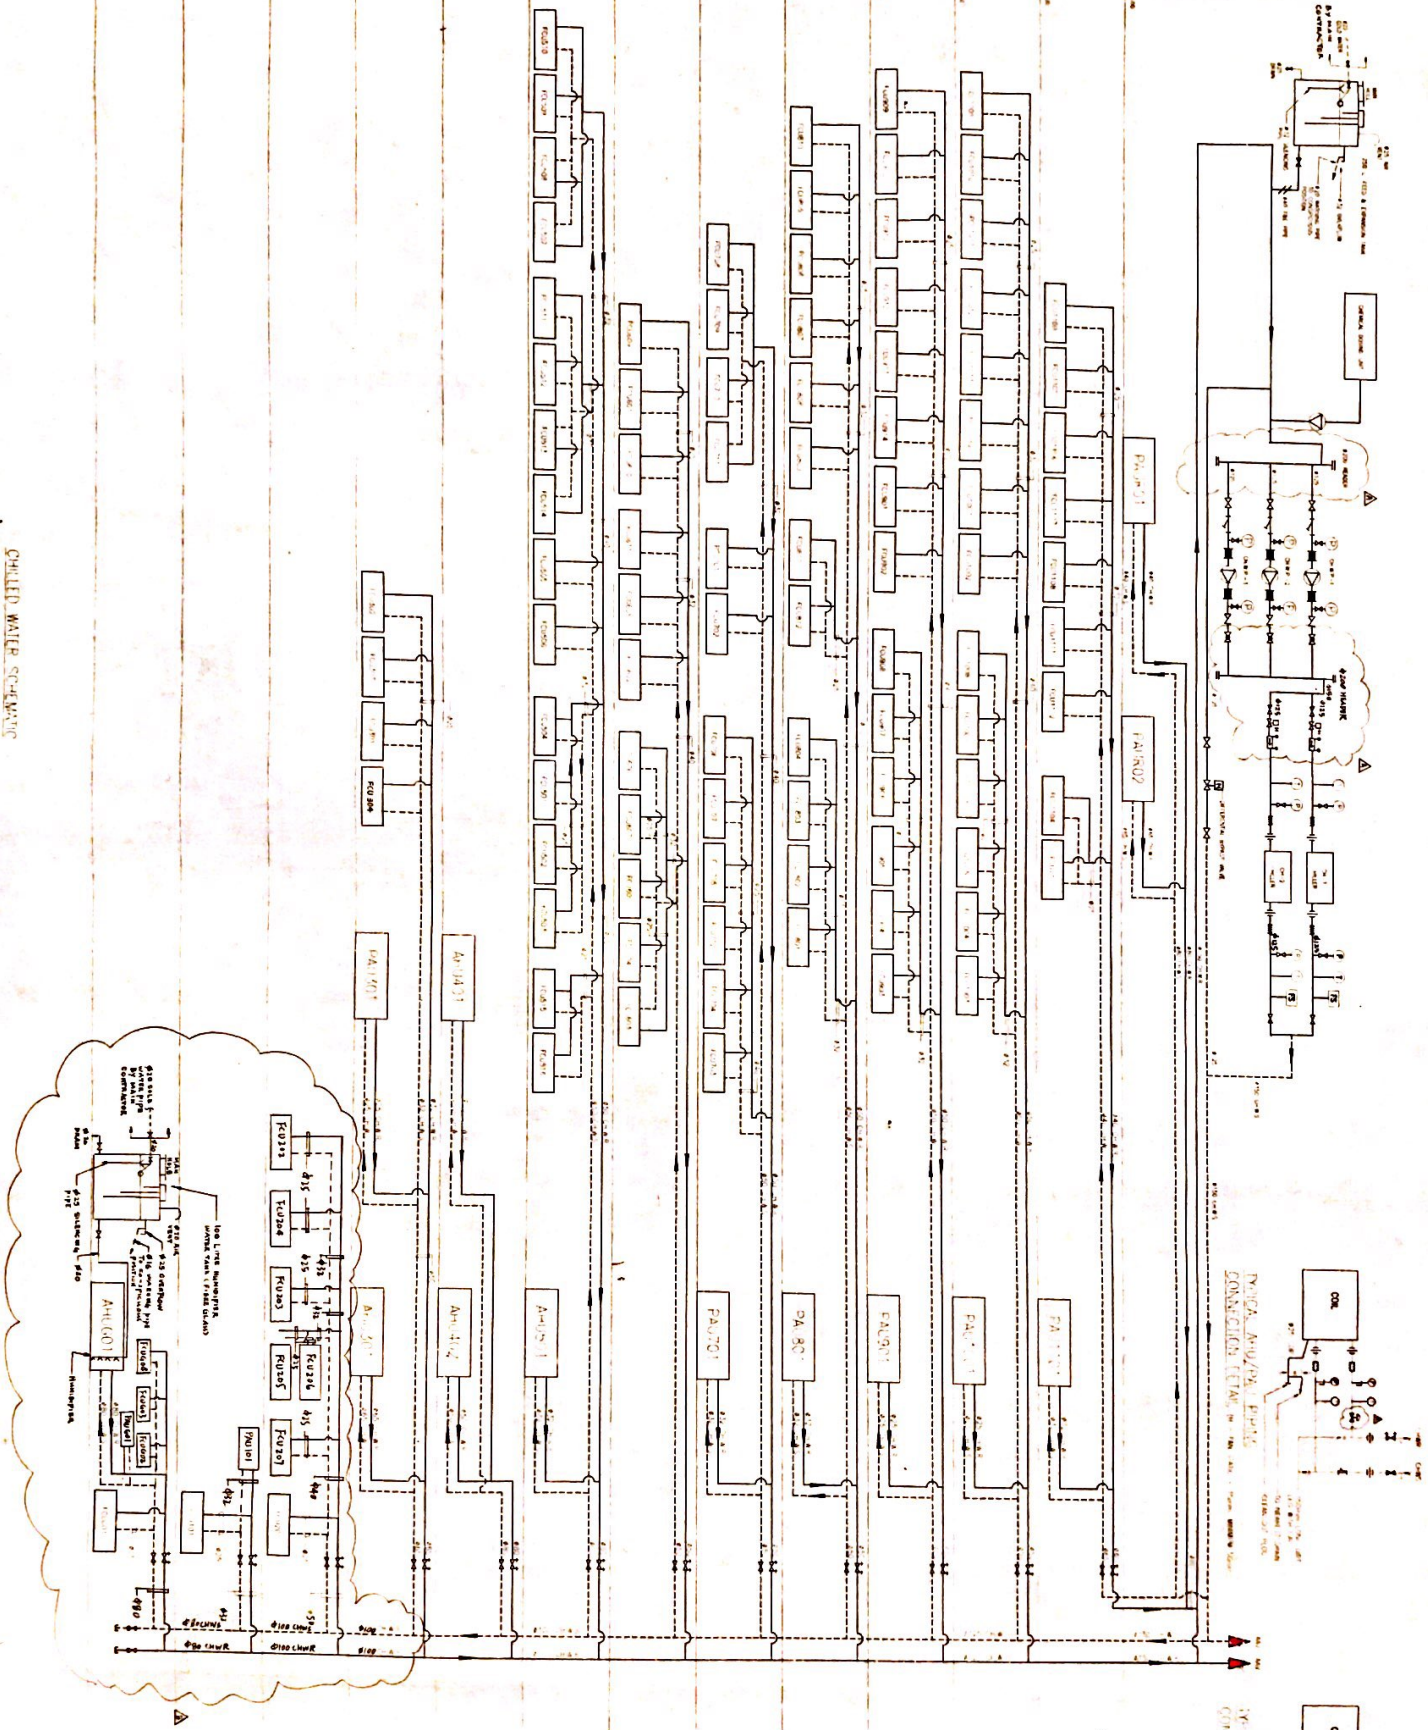


<p>UNIVERSITY OF HONG KONG</p> <p>WONG CHEN ASSOCIATES LTD ARCHITECTS & ENGINEERS</p> <p>APPROVED (SEAL) USE DATE ISSUED</p>	
<p>CHILLED WATER SCHEMATIC</p>	

LABEL

- 1 ON
- 2 OFF
- 3 RUNNING
- 4 STOP
- 5 FAULT
- 6 AUTO/MANUAL SELECTOR SWITCH
- 7 CHILLED WATER SUPPLY TEMPERATURE (°C)
- 8 CHILLED WATER RETURN TEMPERATURE (°C)
- 9 CHILLED WATER FLOW (V4)
- 10 TIME CLOCK
- 11 CHILLED WATER FLOW SELECTOR SWITCH
- 12 CHILLED WATER FLOW AUTO/UA SELECTOR SWITCH
- 13 FLOW METER
- 14 WATER TEST
- 15 VALVE

- LEGEND**
- SELECTOR SWITCH
 - PUSH BUTTON
 - SIGNAL INDICATOR LIGHT
 - RED INDICATOR LIGHT
 - GREEN INDICATOR LIGHT
 - YELLOW INDICATOR LIGHT
 - AUTO/UA SELECTOR SWITCH
 - BUZZER
 - BUTTON

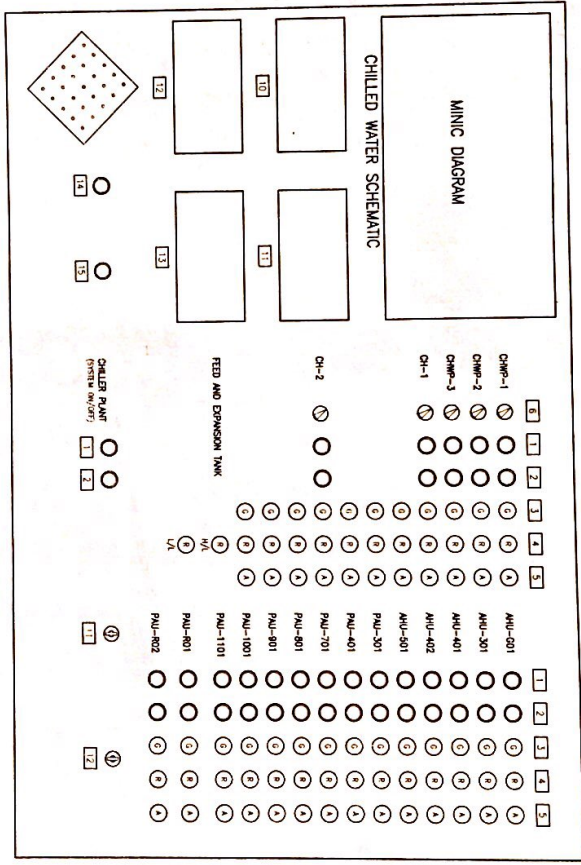


REMOTE SUPERVISORY CONTROL PANEL

<p>UNIVERSITY OF HONG KONG</p> <p>WONG CHEN ASSOCIATES LTD</p> <p>ARCHITECTS & ENGINEERS</p>	
<p>TSUI TSIU TUNG BUILDING</p> <p>UNIVERSITY OF HONG KONG</p> <p>11, BAYL, BONGHAI ROAD, H.K.</p>	
<p>MECHANICAL SERVICES</p> <p>REMOTE SUPERVISORY CONTROL PANEL DIAGRAM</p>	
<p>ASHPART (HONG KONG) LTD</p> <p>ASHPART (HONG KONG) LTD</p> <p>ASHPART (HONG KONG) LTD</p>	
<p>DATE: 12/77</p> <p>SCALE: 1:1</p>	


GRD FLOOR CEILING PLAN

1ST FLOOR CEILING PLAN

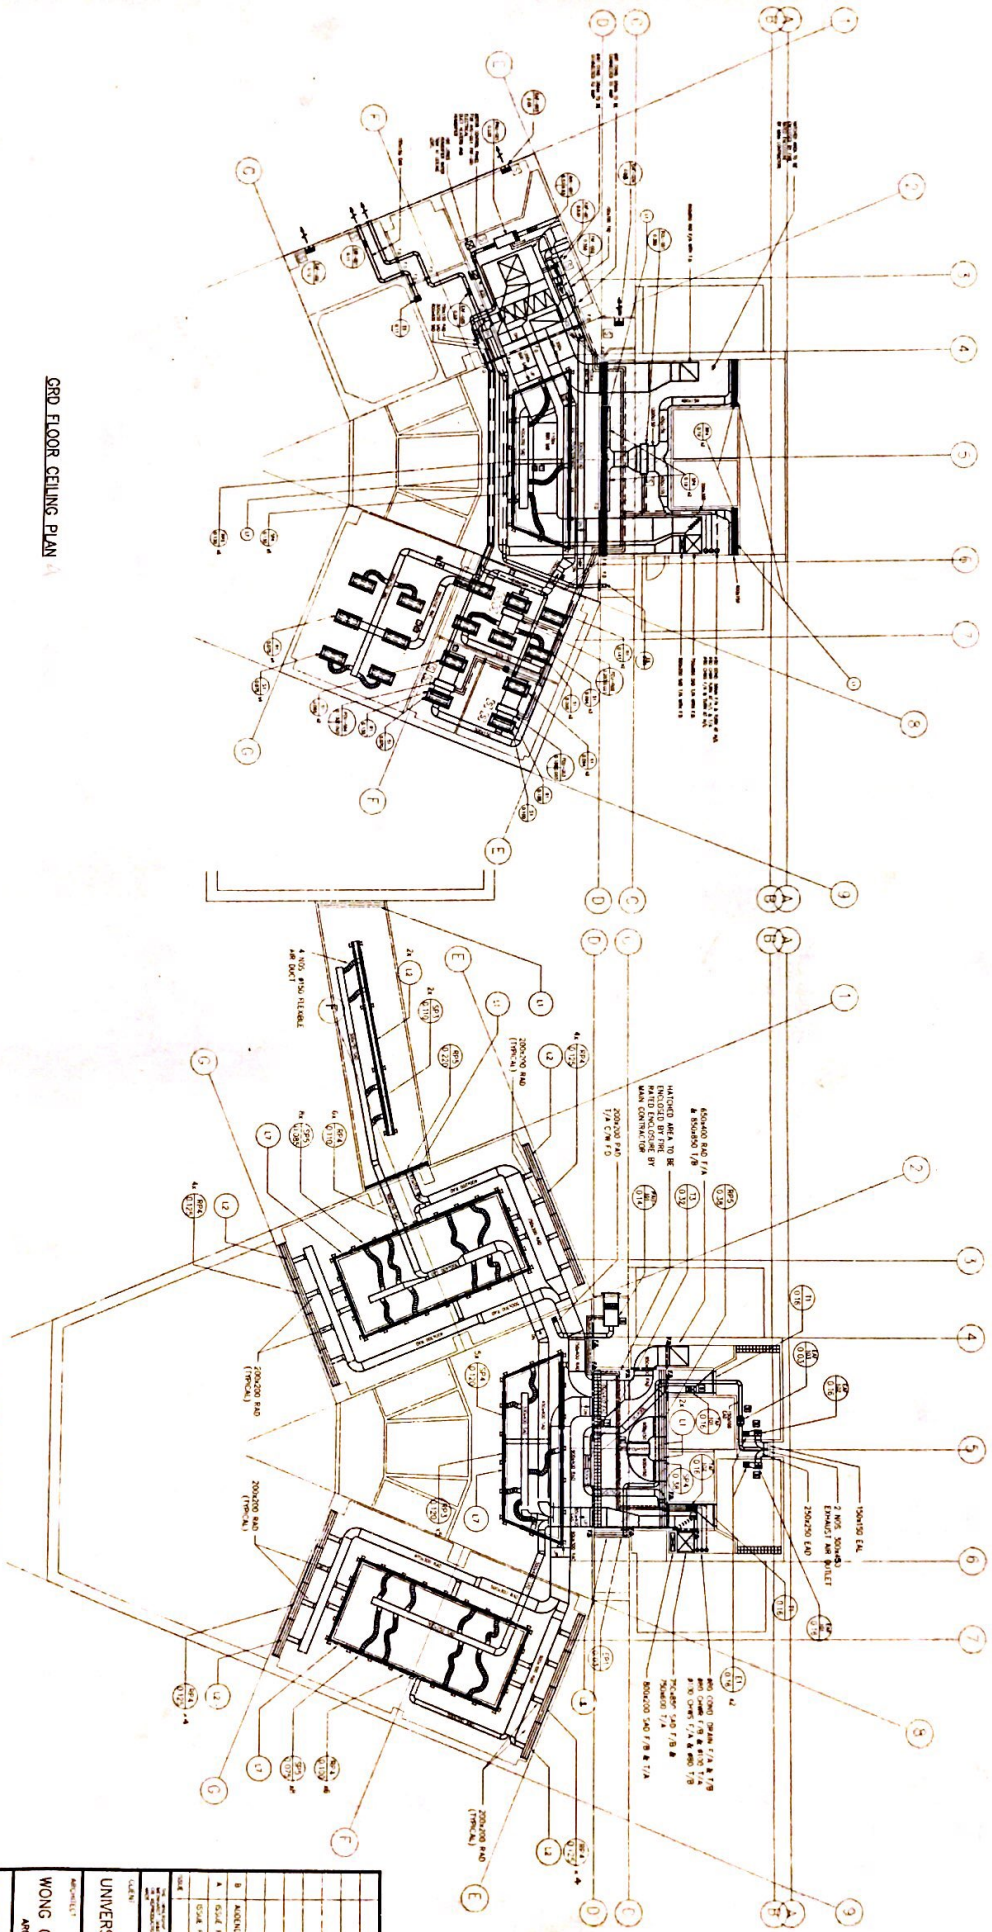


CLIENT UNIVERSITY OF HONG KONG 77 SHEUNG ANGE ROAD, HONG KONG	
ARCHITECT WONG CHEN ASSOCIATES LTD ARCHITECTS & ENGINEERS 12/F, 111 WING LOK STREET, HONG KONG	
MECHANICAL SERVICES TSIU TON TONG BUILDING UNIVERSITY OF HONG KONG 77 SHEUNG ANGE ROAD, HONG KONG	
PROJECT MECHANICAL SERVICES GRD AND 1ST FLOOR	

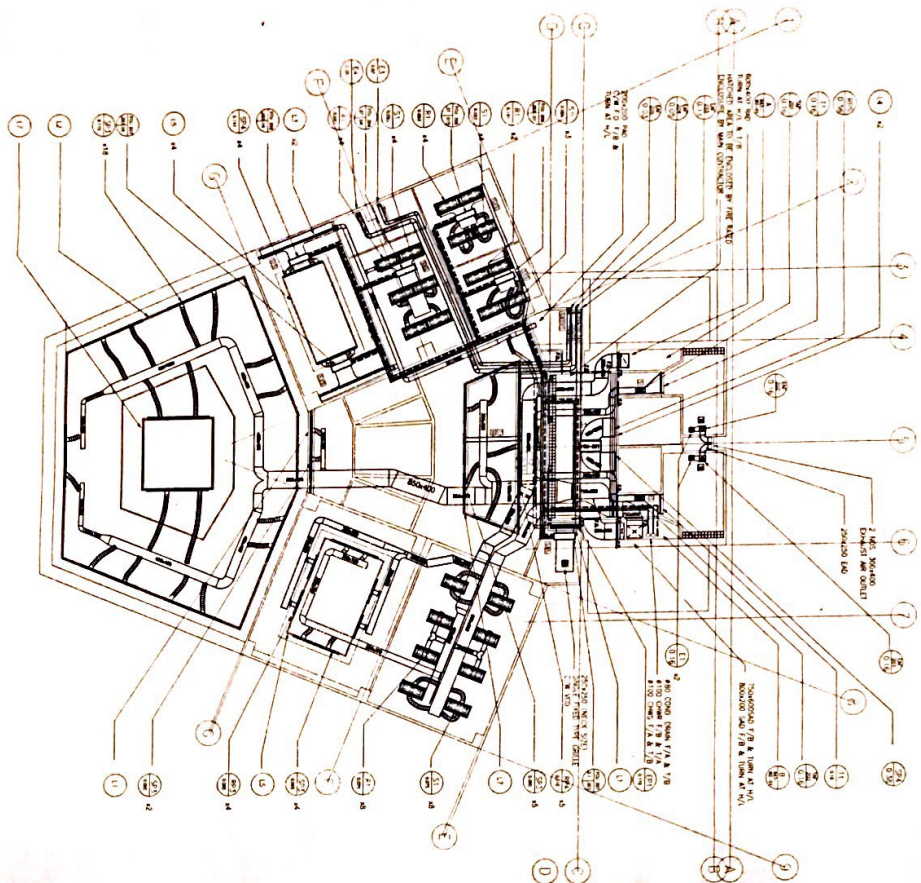


2ND FLOOR CEILING PLAN

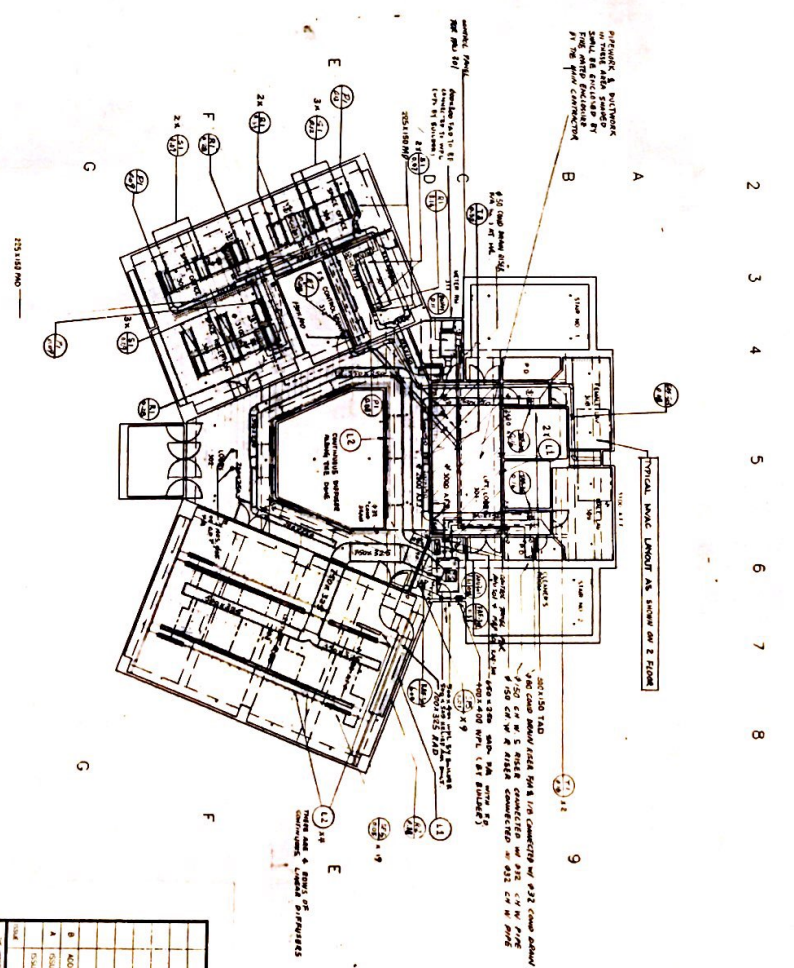

3RD FLOOR CEILING PLAN


<p>UNIVERSITY OF HONG KONG</p>		
<p>WONG CHEN ASSOCIATES LTD ARCHITECTS & ENGINEERS</p>		
<p>MECHANICAL SERVICES</p>		
<p>2ND AND 3RD FLOOR</p>		
<p>1001-1002 TONG TUNG BUILDING UNIVERSITY OF HONG KONG L1, 2002, BERNARD ROAD, H.K.</p>		
<p>DATE: _____</p>		
<p>SCALE: _____</p>		
<p>PROJECT NO: _____</p>		
<p>DATE: _____</p>		
<p>REVISIONS:</p>		
NO.	DESCRIPTION	DATE
1	ISSUED FOR TENDER	1982.10.15
2	ISSUED FOR TENDER	1982.10.15
3 4 5 6 7

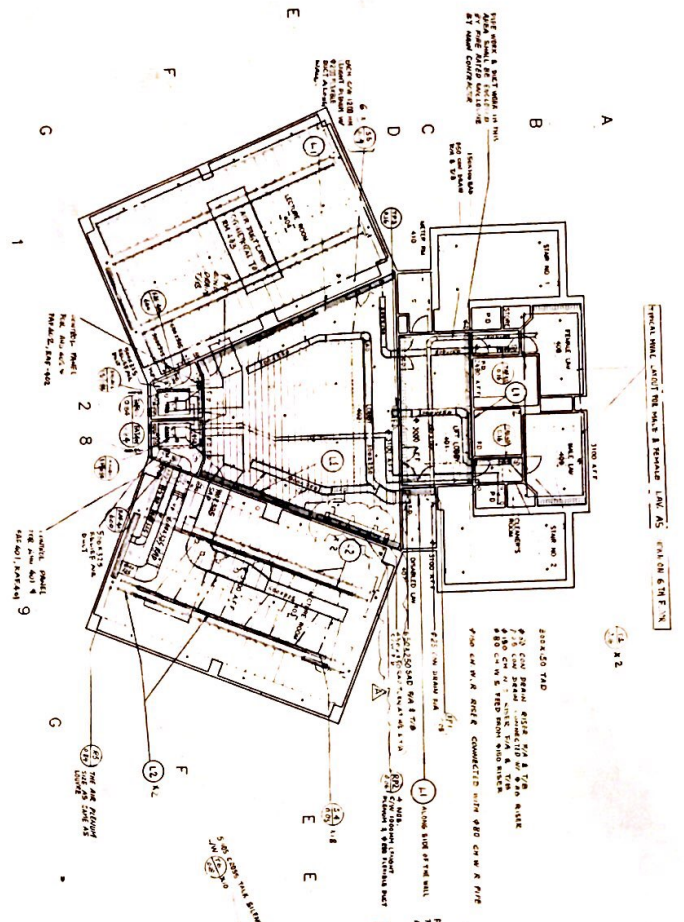


4TH FLOOR CEILING PLAN

3 4 5 6 7

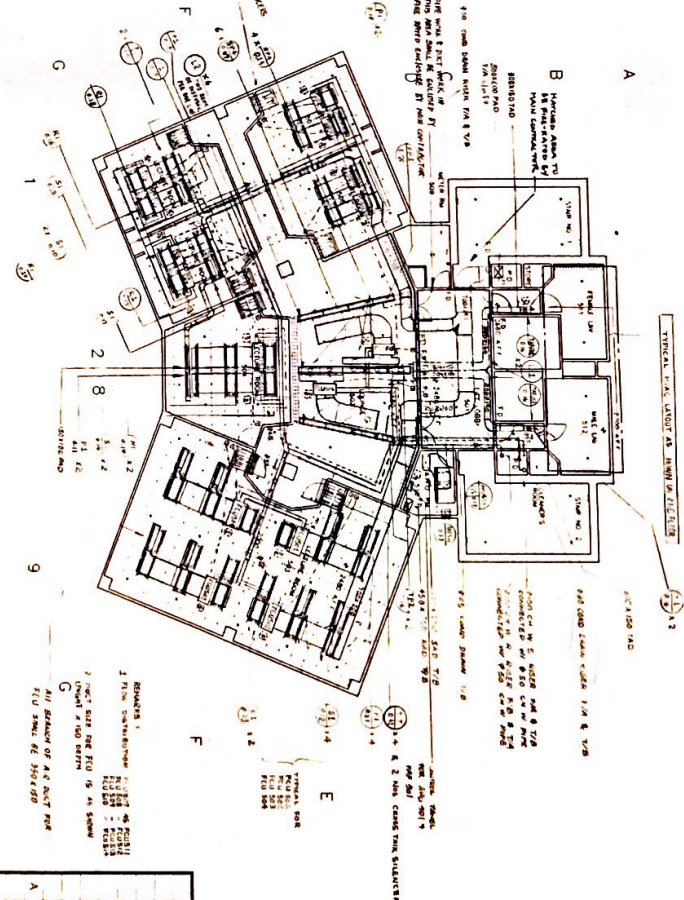


5TH FLOOR CEILING PLAN

CLIENT:	UNIVERSITY OF HONG KONG
DESIGNER:	WONG CHEN ASSOCIATES LTD
SCALE:	1/80

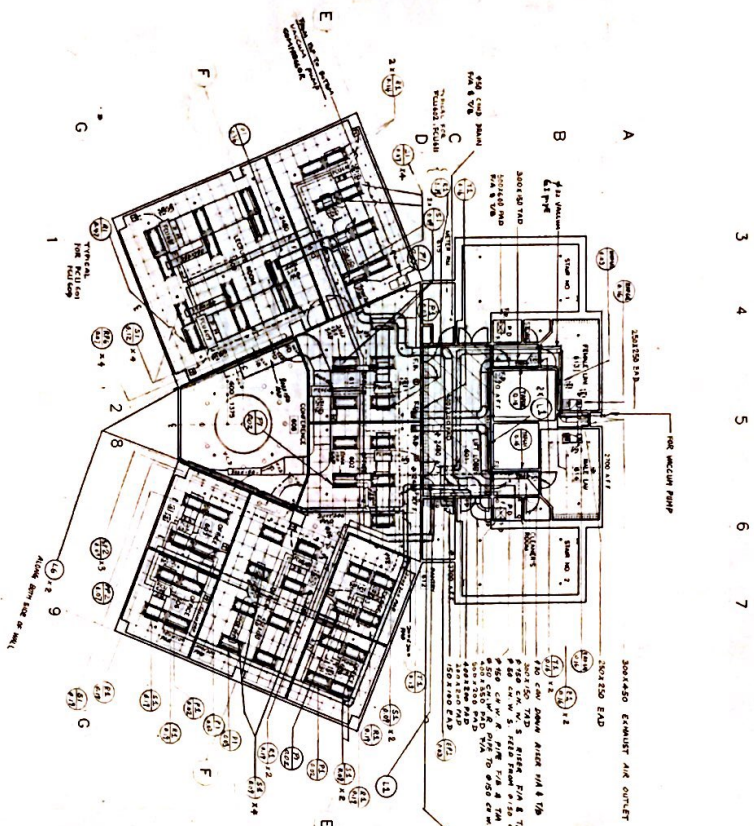


6TH FLOOR CEILING PLAN

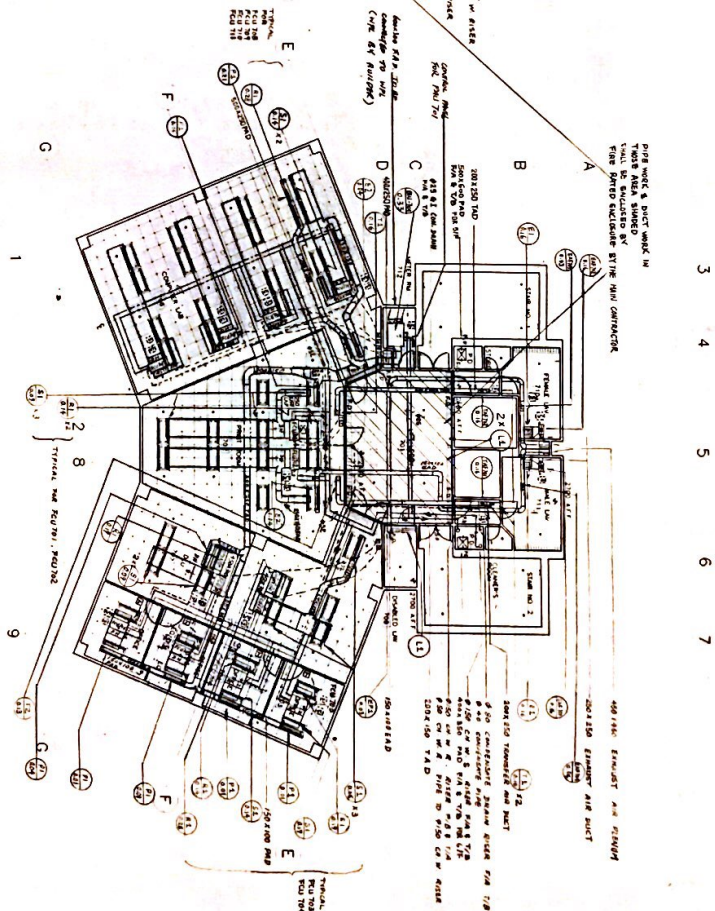


7TH FLOOR CEILING PLAN


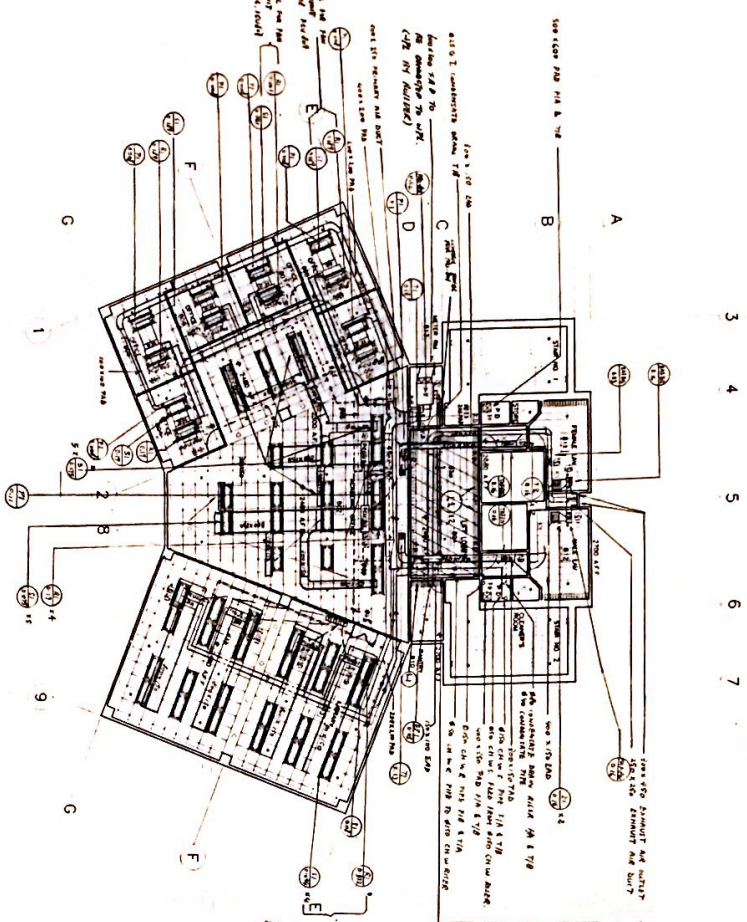


8TH FLOOR CEILING PLAN

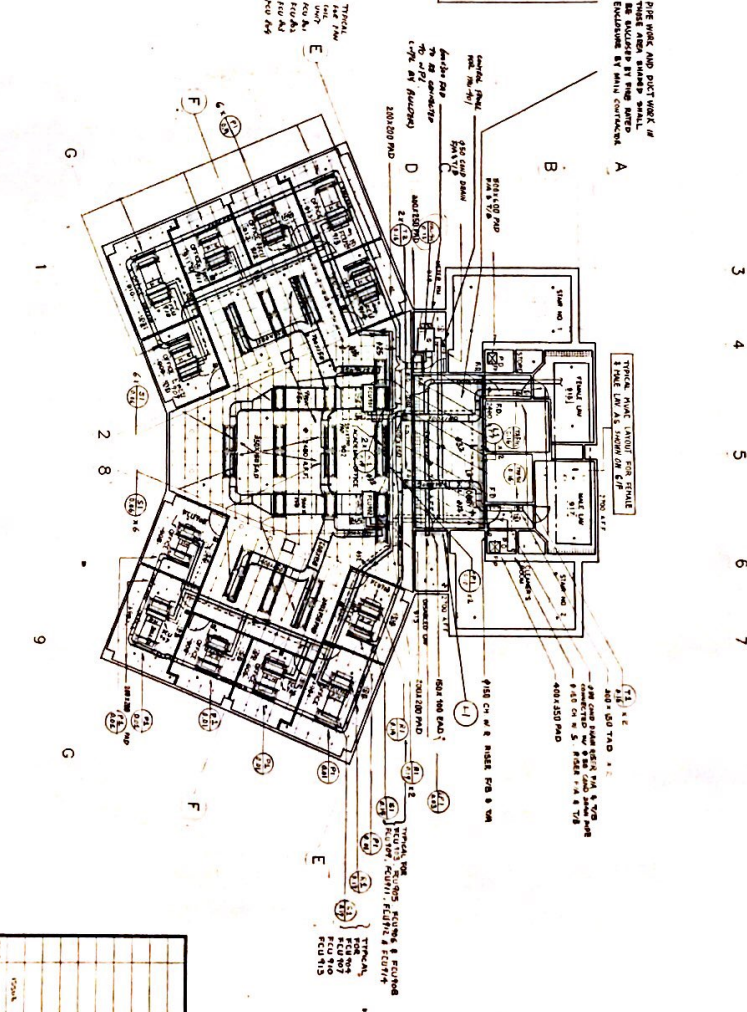


9TH FLOOR CEILING PLAN



3 4 5 6 7

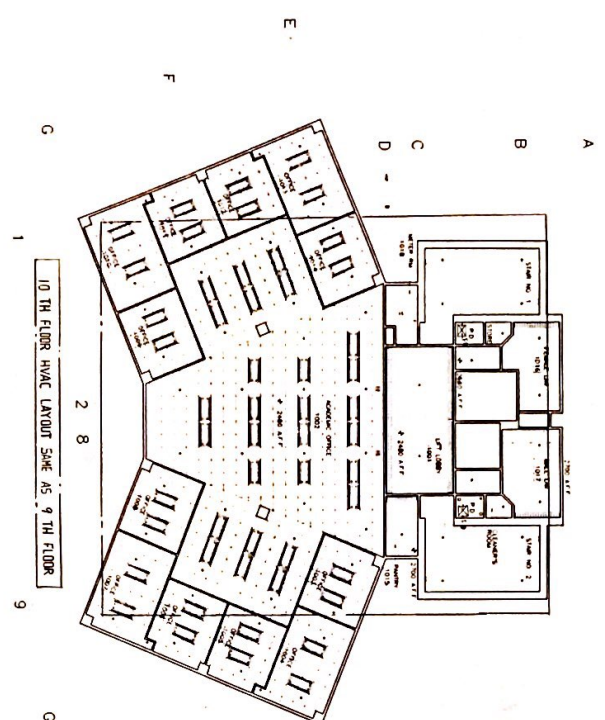


10TH FLOOR CEILING PLAN

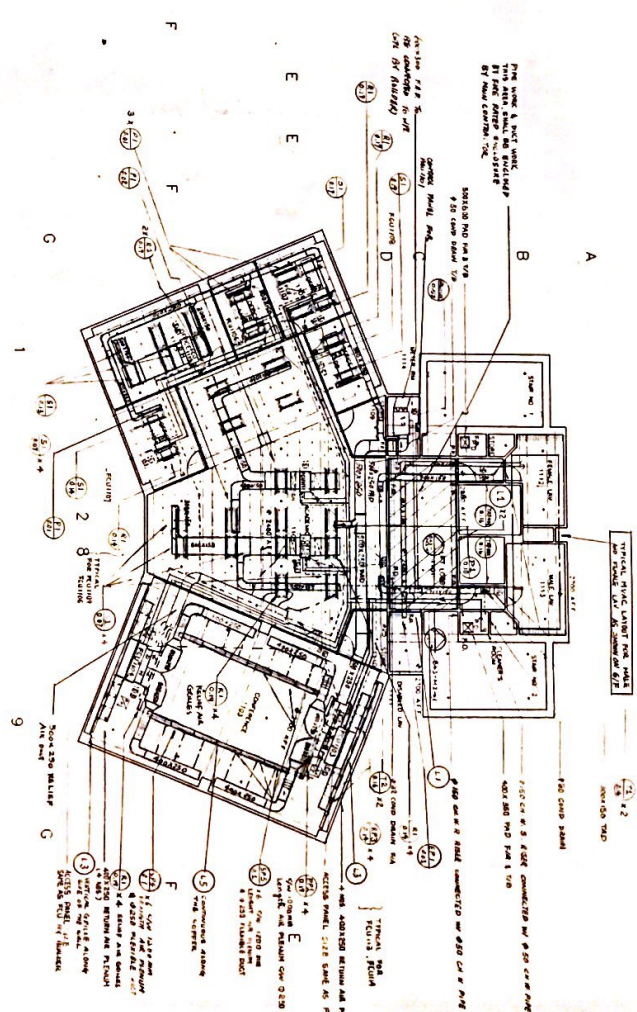


11TH FLOOR CEILING PLAN





ROOF PLAN

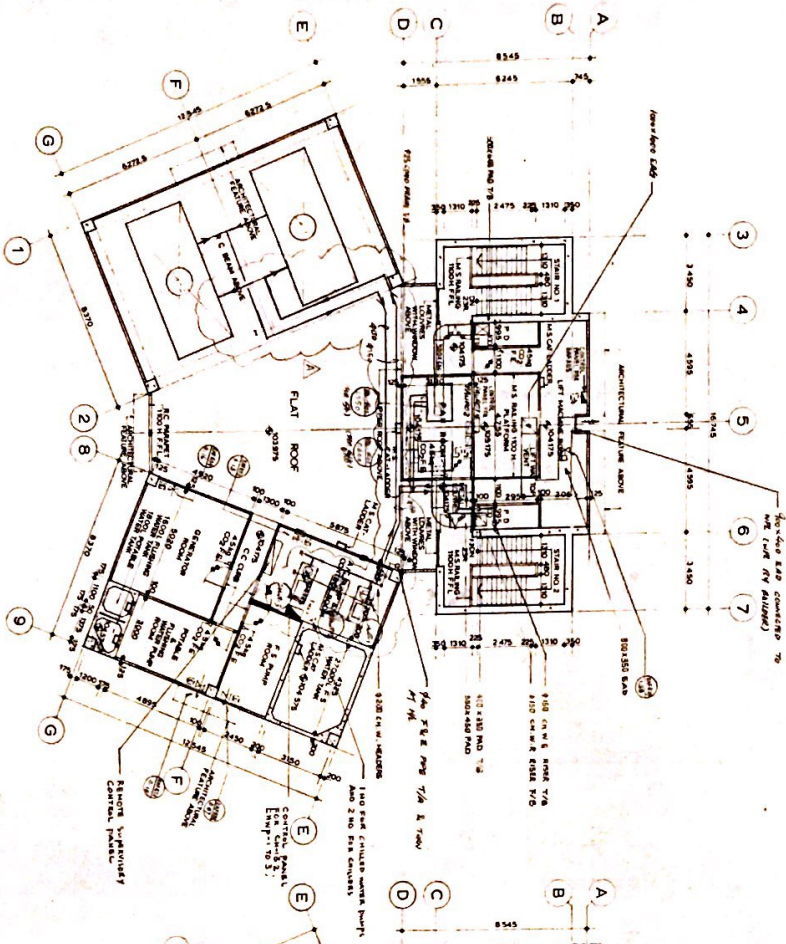

UPPER ROOF PLAN

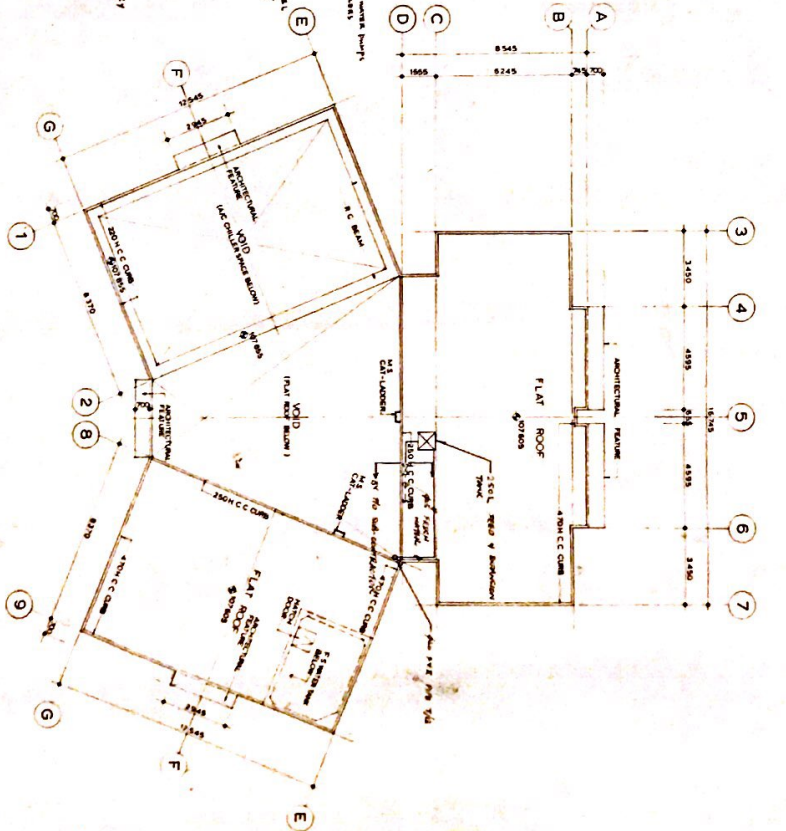

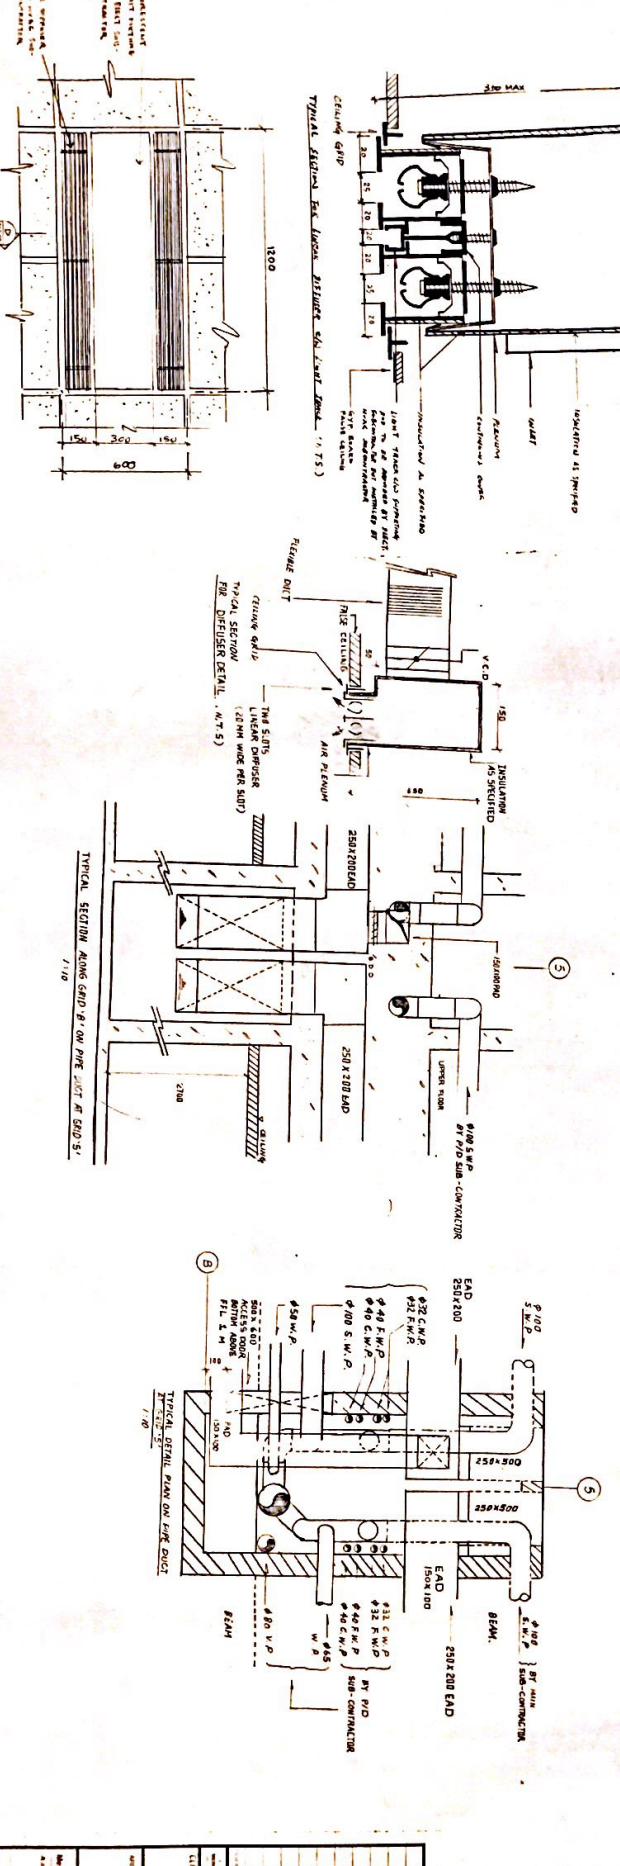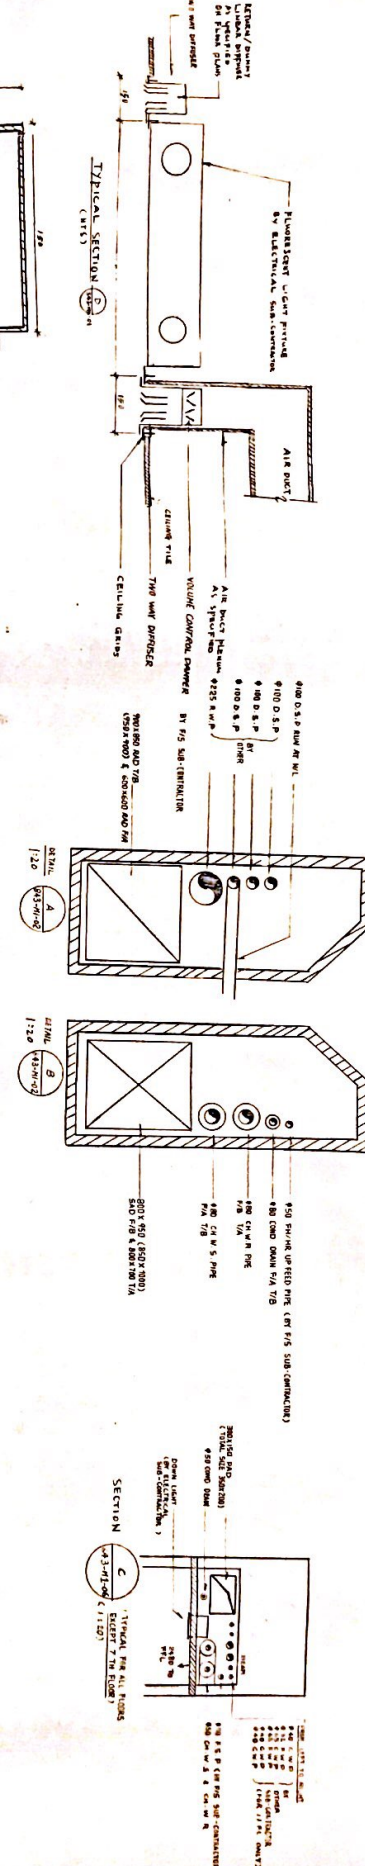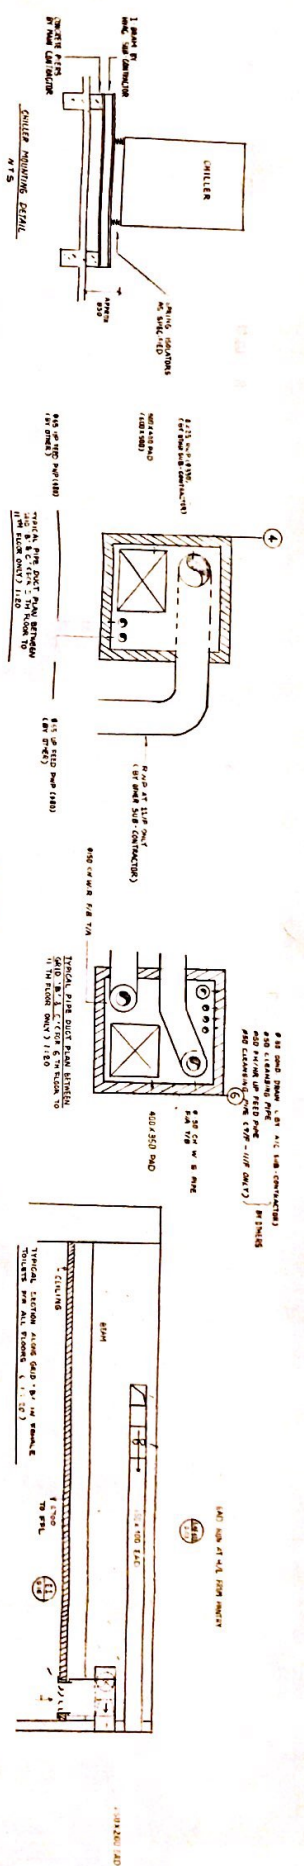

TYPICAL FLUORESCENT LIGHT FIXTURE
A.C. DIFFUSER PLAIN IN SUSPENDED
ACOUSTIC PANEL CEILING
(N7S)

